


7-12-5


PLAT OF SURVEY
LOCATED IN PART OF THE FRACTIONAL SW-NW OF SECTION 7,
T12N, R5W, TOWN OF JEFFERSON, VERNON COUNTY, WISCONSIN.

LOCATED IN PART OF THE FRACTIONAL SW-NW OF SECTION 7, T12N, R5W, TOWN OF JEFFERSON, VERNON COUNTY, WISCONSIN, DESCRIBED AS FOLLOWS:
COMMENCING AT THE WEST 1/4 CORNER OF SAID SECTION 7; THENCE N86°35'52"E ALONG THE EAST-WEST 1/4 LINE 1025.25 FEET TO THE POINT OF BEGINNING; THENCE CONTINUING N86°35'52"E 330.61 FEET TO THE SOUTHEAST CORNER OF SAID FRACTIONAL SW-NW; THENCE N0°05'34"E ALONG THE EAST LINE THEREOF 1308.57 FEET TO THE NORTHEAST CORNER OF SAID FRACTIONAL SW-NW; THENCE S86°20'30"W ALONG THE NORTH LINE THEREOF 531.14 FEET; THENCE S0°05'34"W 659.49 FEET TO A POINT ON A 819.11 FOOT RADIUS CURVE, CONCAVE NORTHWEST ON THE CENTERLINE OF NORWEGIAN HOLLOW RD.; THENCE ALONG THE ARC OF SAID CURVE, THE CHORD OF WHICH BEARS N63°42'37"E AND MEASURES 147.58 FEET; THENCE CONTINUING ALONG SAID CENTERLINE N58°32'30"E 79.55 FEET; THENCE S0°05'34"W 741.69 FEET TO THE POINT OF BEGINNING.
PARCEL SUBJECT TO ANY EASEMENTS, COVENANTS, RESTRICTIONS, OR RIGHTS OF WAY OF RECORD.
PARCEL CONTAINS 12.74± ACRES, OR 554,928± S.F.
NOTE:
FENCELINES IN THIS AREA ARE NOT ON THE PROPERTY LINES.

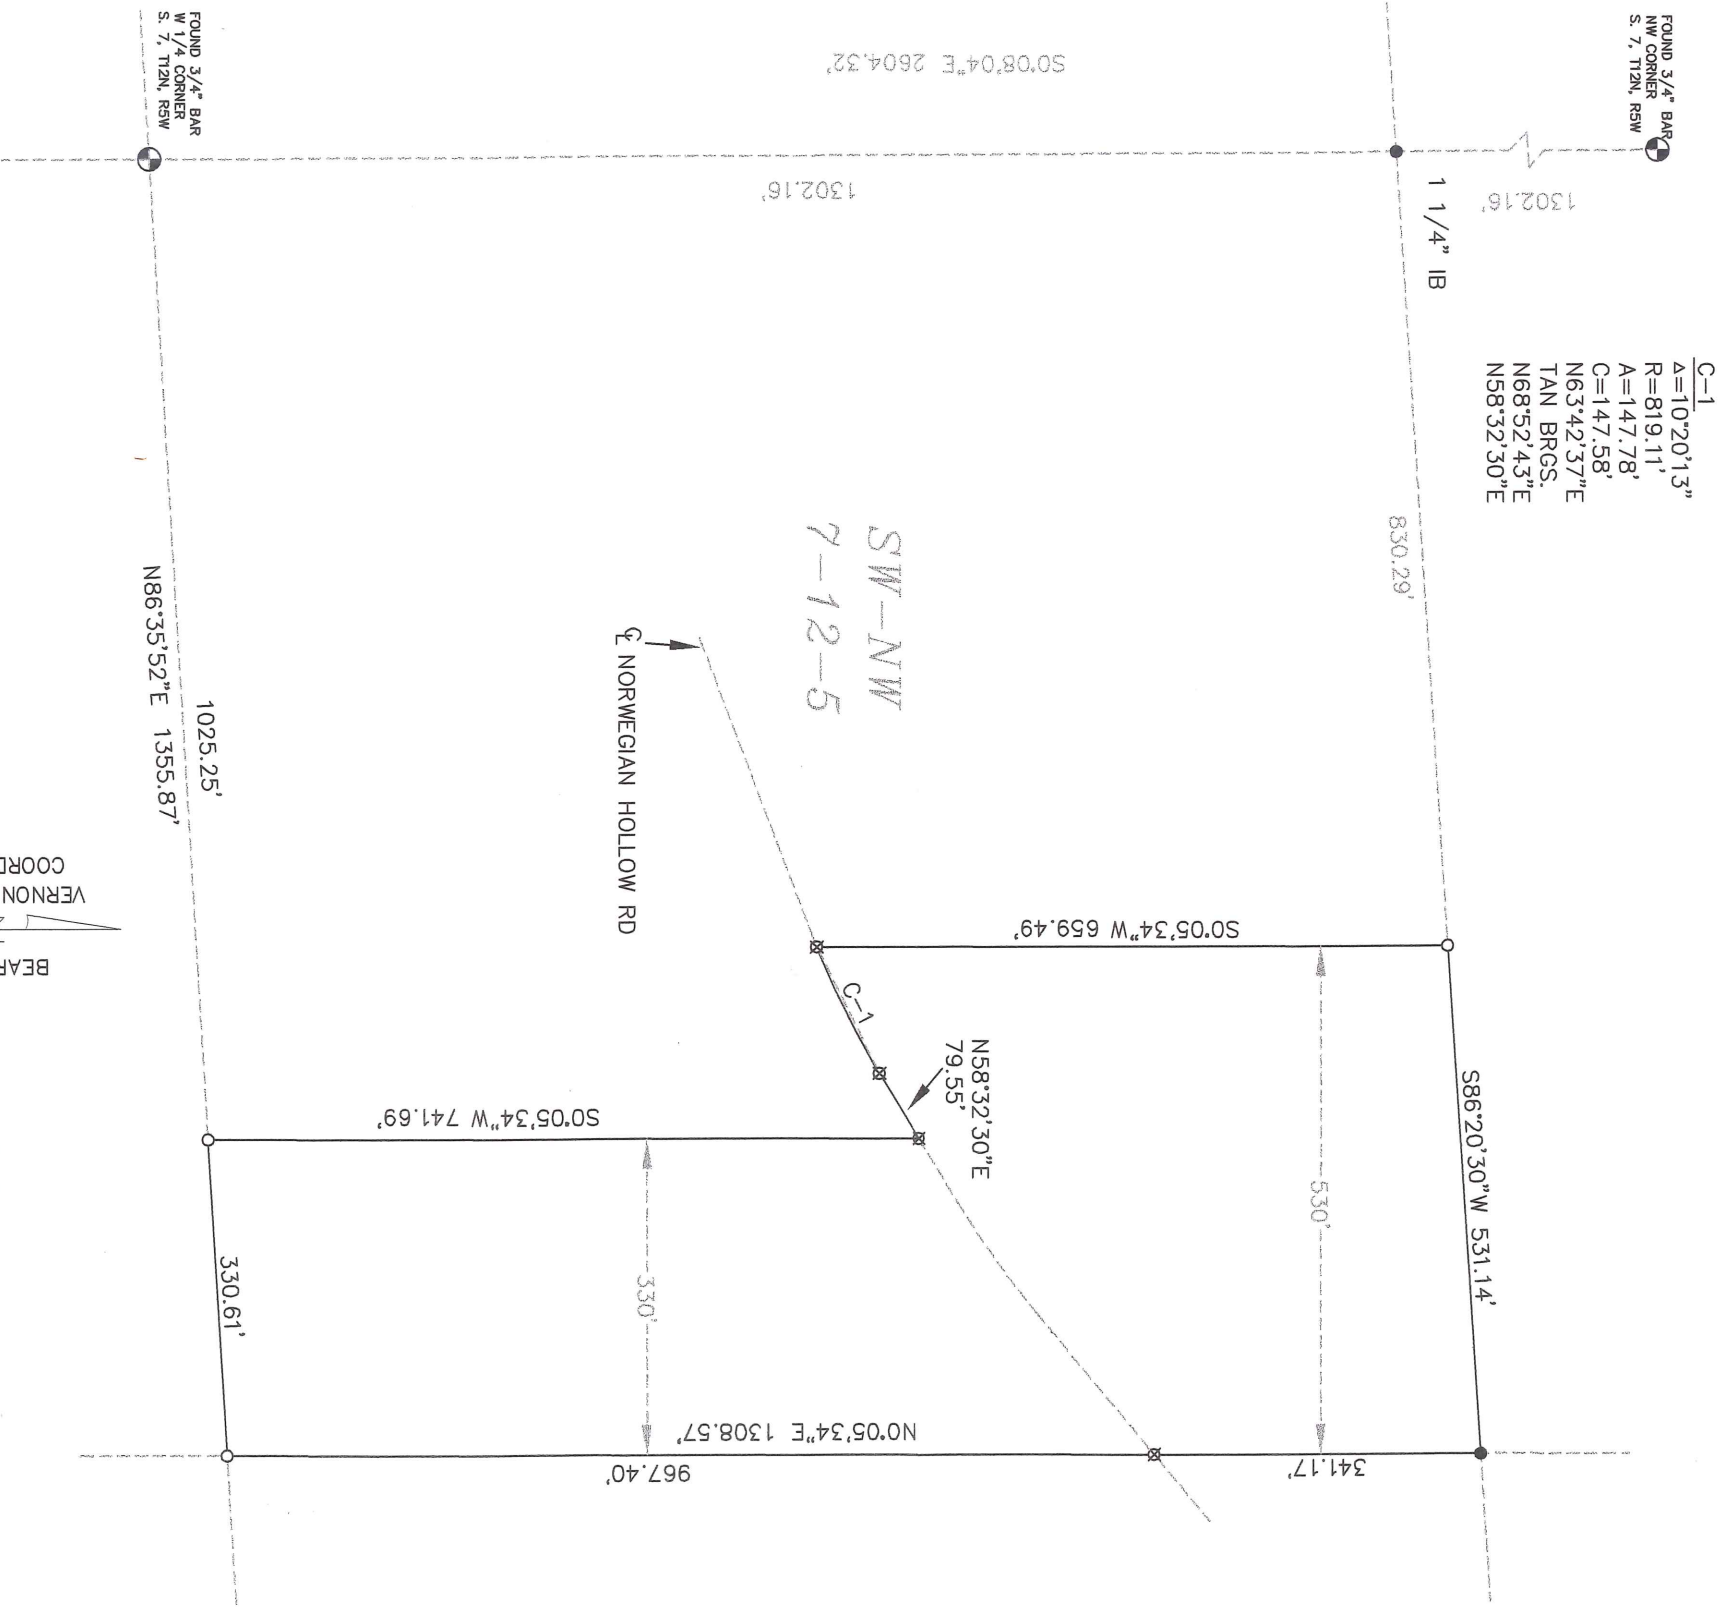

I, CHRISTIAN J. RUNNING, REGISTERED LAND SURVEYOR, HEREBY
CERTIFY THAT THIS SURVEY FOR CURT MILLS, IS CORRECT TO THE
BEST OF MY KNOWLEDGE AND BELIEF.

Christian J. Running
CHRISTIAN J. RUNNING
RLS 2558
RUNNING LAND SURVEYING
608-779-5322
DATE: 11/11/05

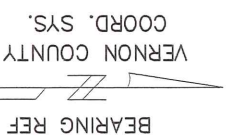

- LEGEND
- SET 3/4" X 24" IRON BAR 1.5 LB/FT
 - ☒ SET R.R. SPIKE
 - FOUND 3/4" IRON BAR, UNLESS NOTED